


N/E  
THE CENTRAL  
CONGREGATIONAL CHURCH  
1 Worthen Street  
Tax Map 73, Parcel 11  
Deed Book 1702, Parcel 484

N/W  
GEORGE R. & JANE M. BROWN  
15-17 Westford Road  
Tax Map 73, Parcel 7  
Deed Book 2211, Page 317

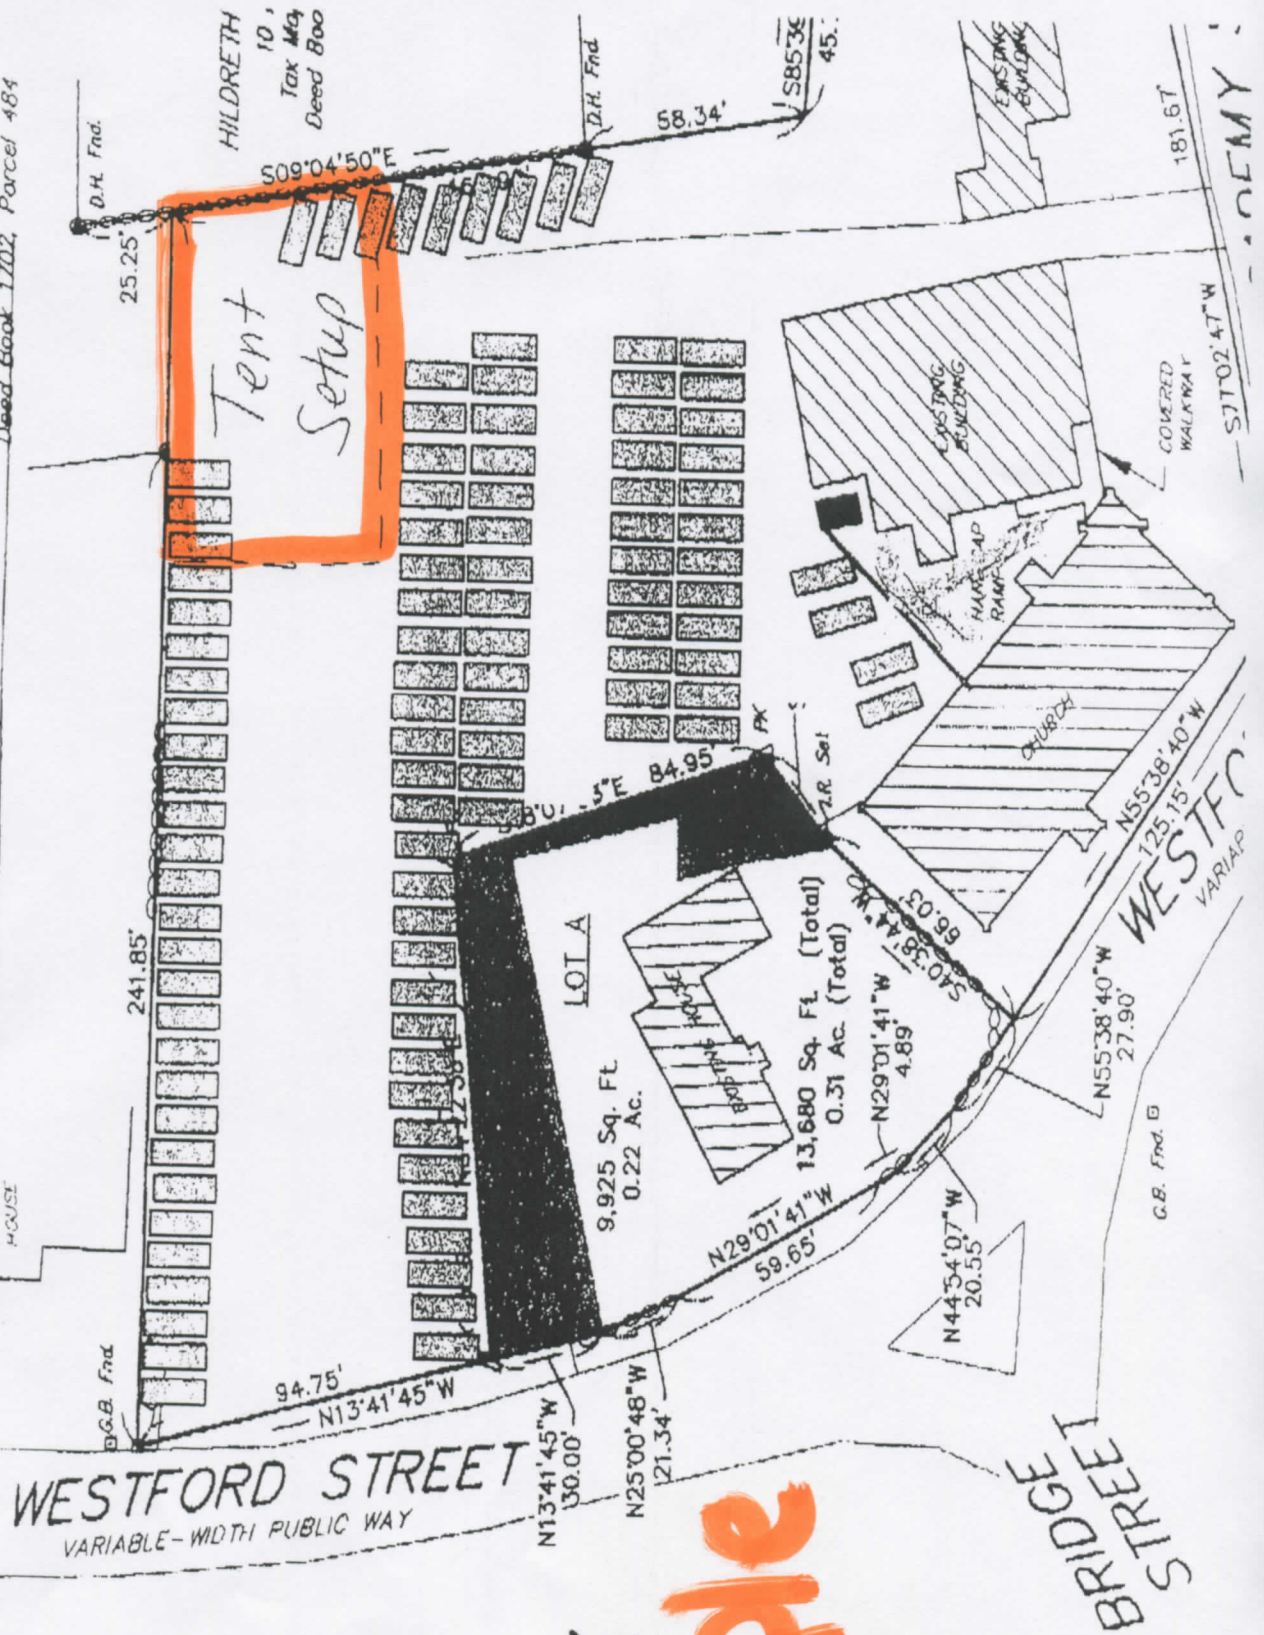

*Sample*